


Winkelplattegrond

naam: .....

kandidaatnummer: .....

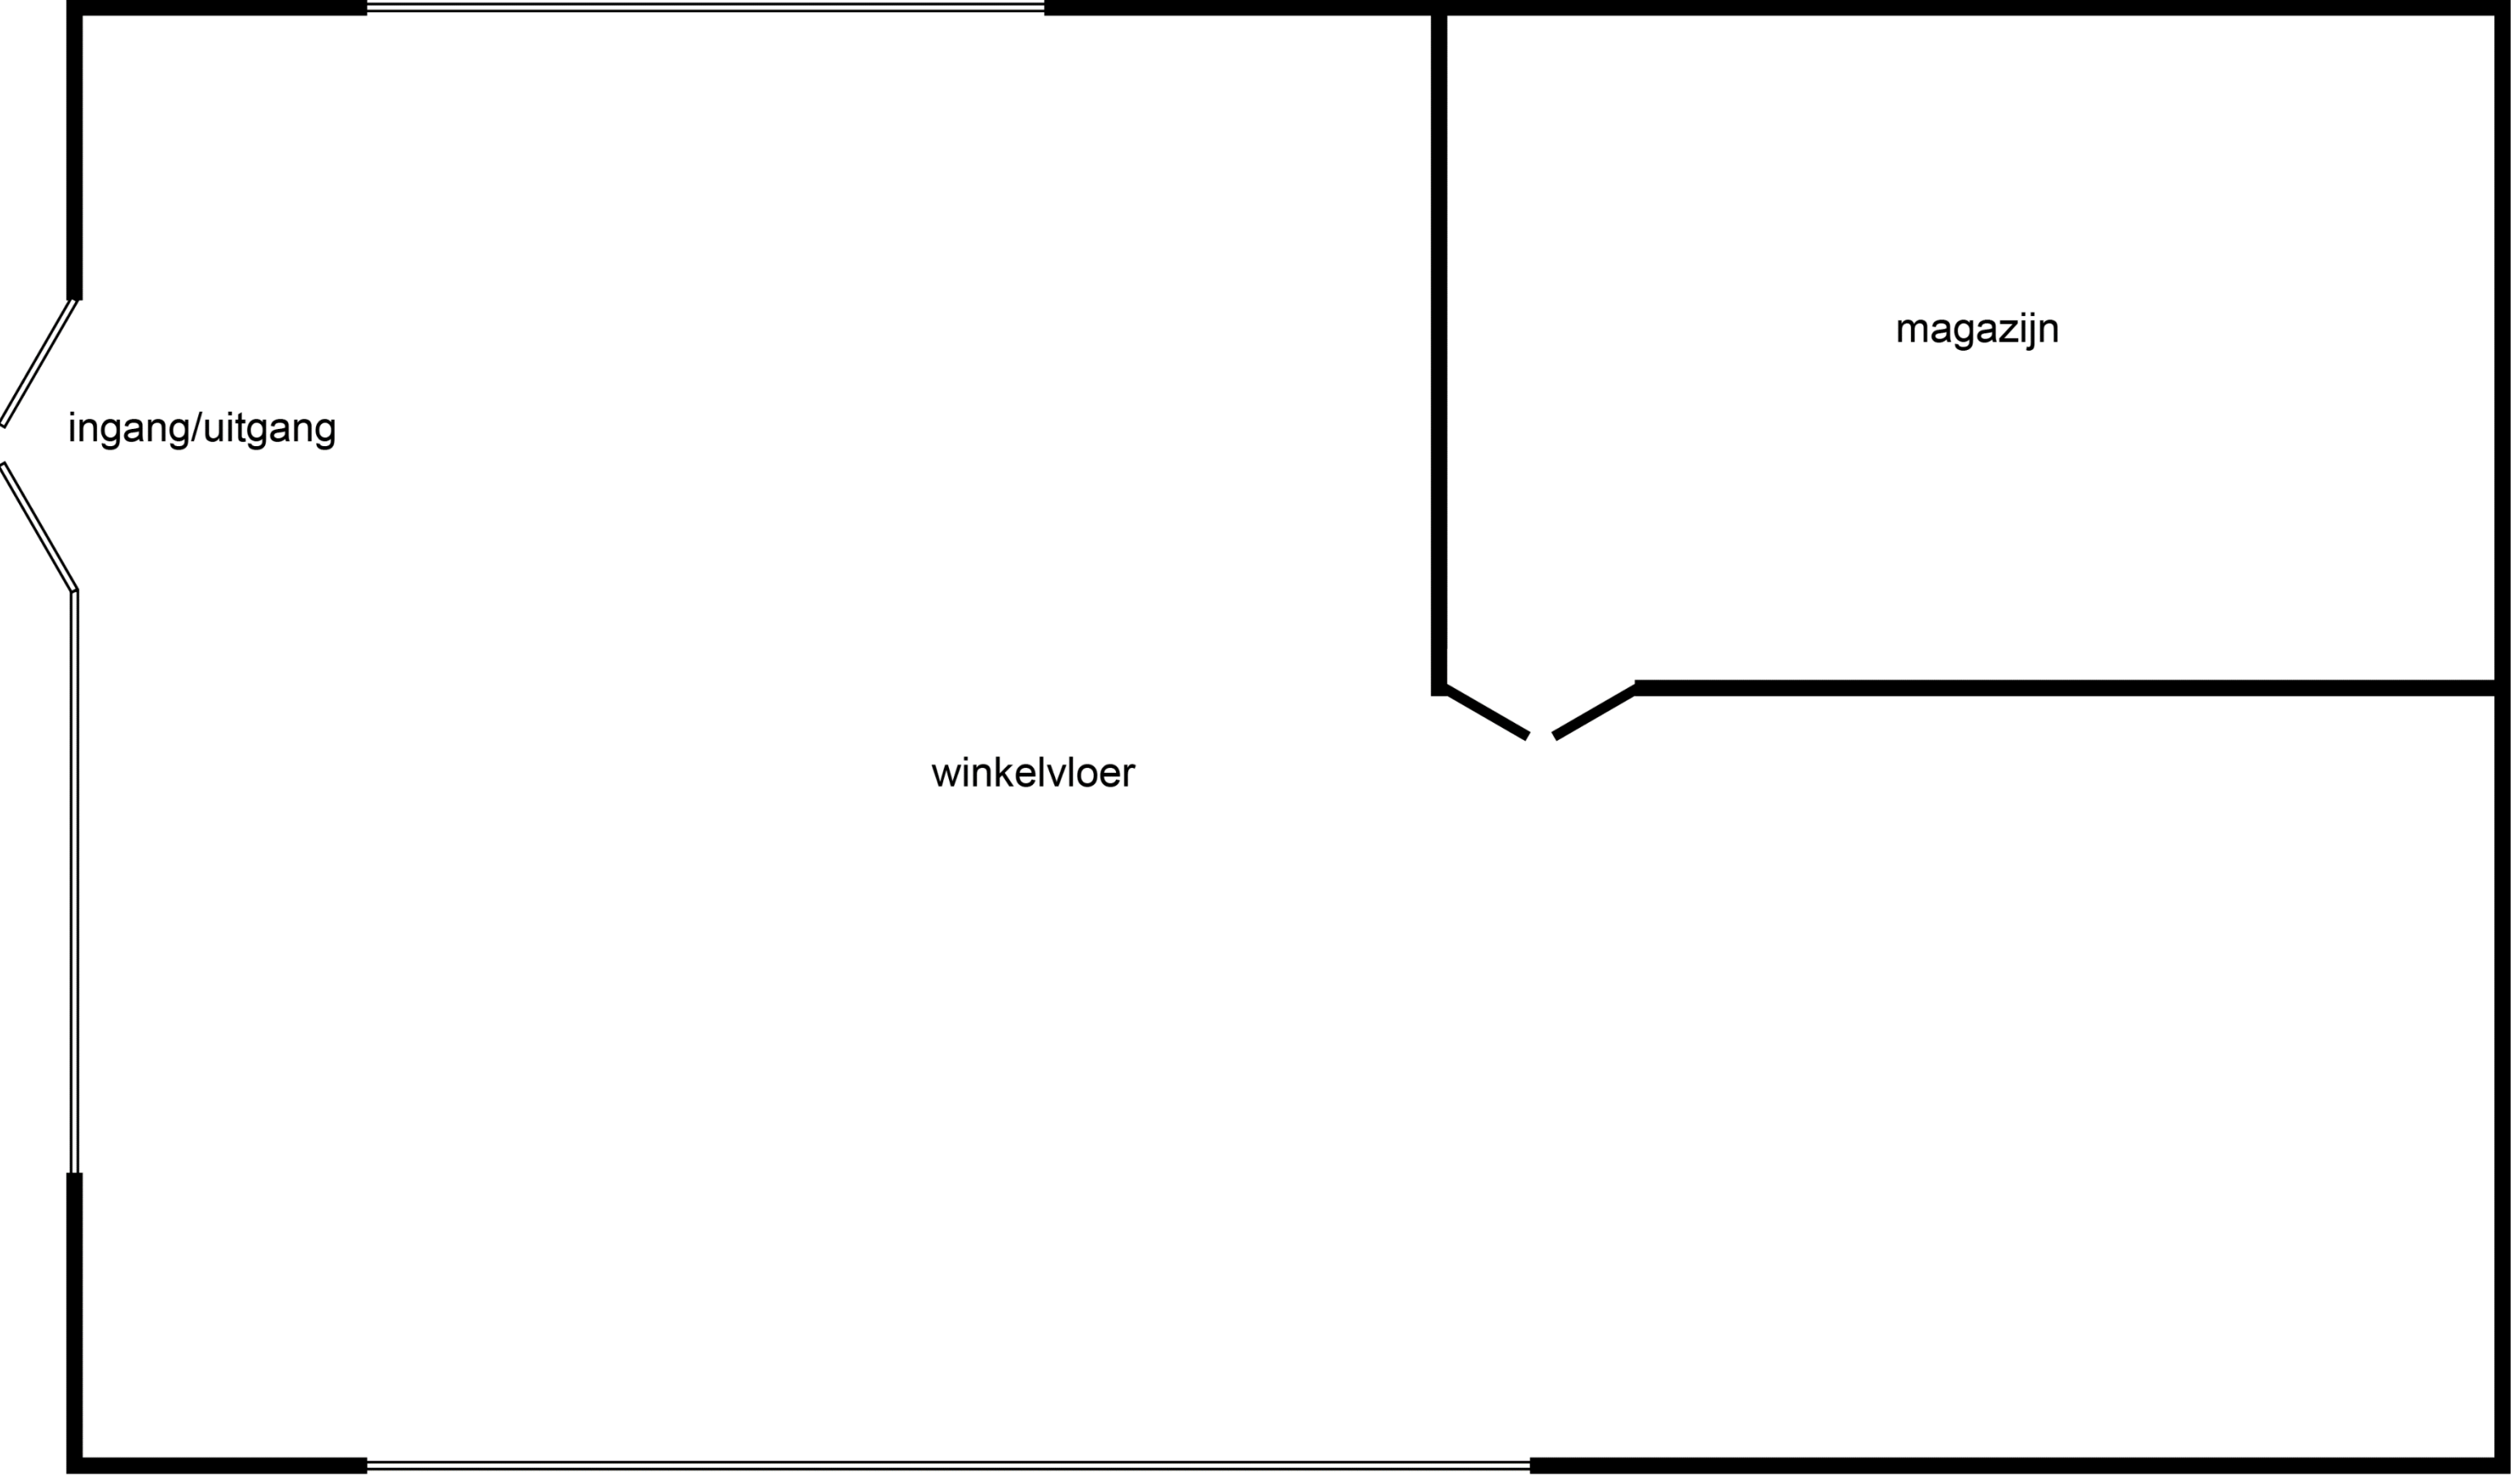

Legenda:

- ===== glazen wand
- dichte wand of dichte muur